

COLLEGE

OTHER SLAND

24.5 (10.00 ACES)
24.5 (12.00 ACES)
TOTAL 6.40 ACES

COMMUNITY CENTER
2.00 ACES




Key Plan

60M WIDE SECTOR ROAD

24M WIDE SOUTH AVENUE

24M WIDE CENTRAL AVENUE

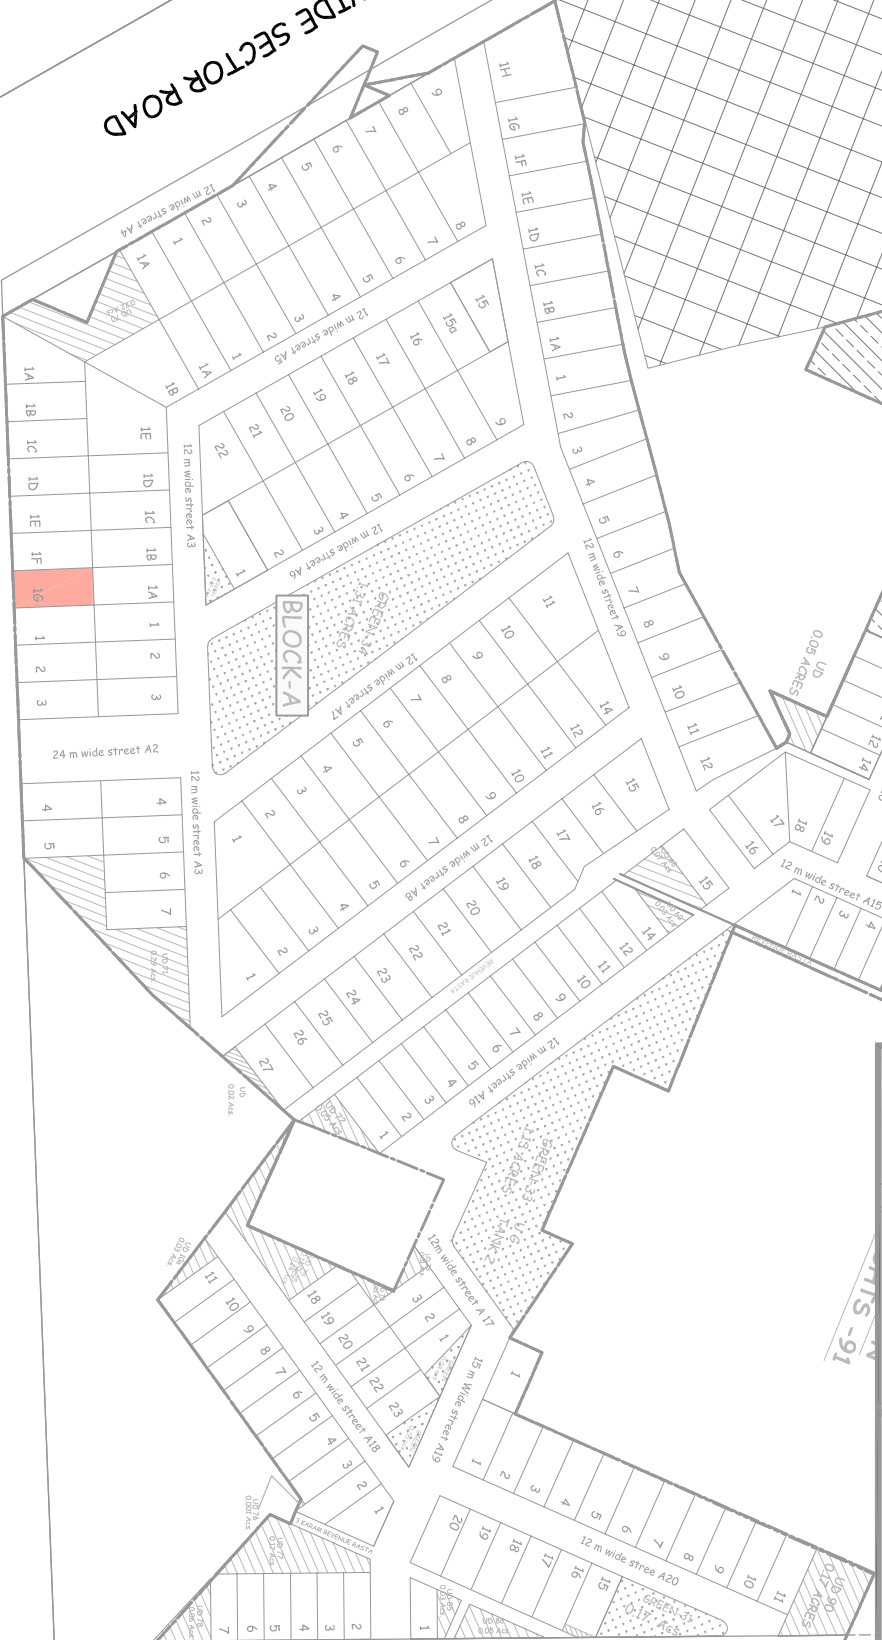

SA/1G

LAYOUT PART PLAN

DLF INDEPENDENT FLOORS

AT GARDENCITY SECTOR 91/92 GURUGRAM

